



SCALE SITE DEVELOPMENT PLAN NTS

SCALE PERSPECTIVE NTS


DRAWN BY: DATE EXACT: DATE FINISH:	APPROVED BY: DR. GABRIEL M. SALISTRÉ JR. UNIVERSITY PRESIDENT	RECOMMENDING APPROVAL: SAMMY A. DAITAD, Ph.D.-TM OIC DIRECTOR, PLANNING & DEV.	1	1
			2	2
PROJECT TITLE: INSTALLATION OF CANOPY AT 3RD FLOOR BALCONY (N-BUILDING)		PROJECT NO.: DR. RUSS ALLEN B. NAPUD VP FOR ADMIN. & FINANCE	SHEET NO.: A	
PREPARED BY: REA ROSE PEDRAJAS REG. NO.: ISSUED ON:		CONCEPTED BY: JOHN LORENCE D. BALOGH, MA, TM PRINCIPAL, LABORATORY SCHOOL	LOCATION: ISAT U LA PAZ CAMPUS, ILOILO CITY	
ILOILO SCIENCE AND TECHNOLOGY UNIVERSITY PLANNING DEVELOPMENT & AUXILIARY SERVICES BURGOS ST., LA PAZ, ILOILO CITY				

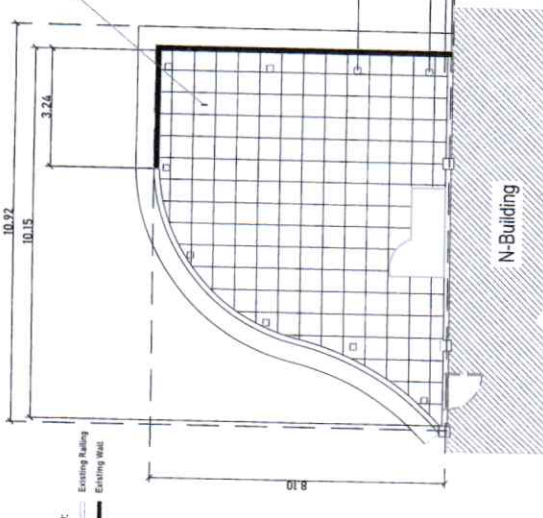


TILE LAY OUT PLAN
SCALE 1:100

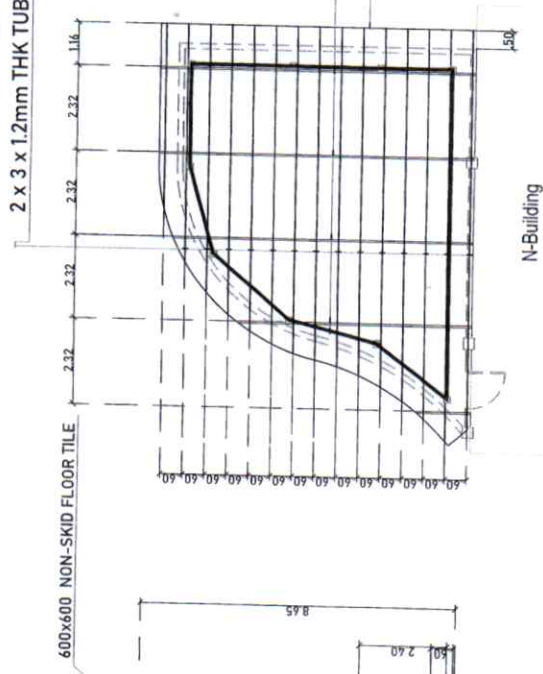


ROOF FRAMING PLAN
SCALE 1:100

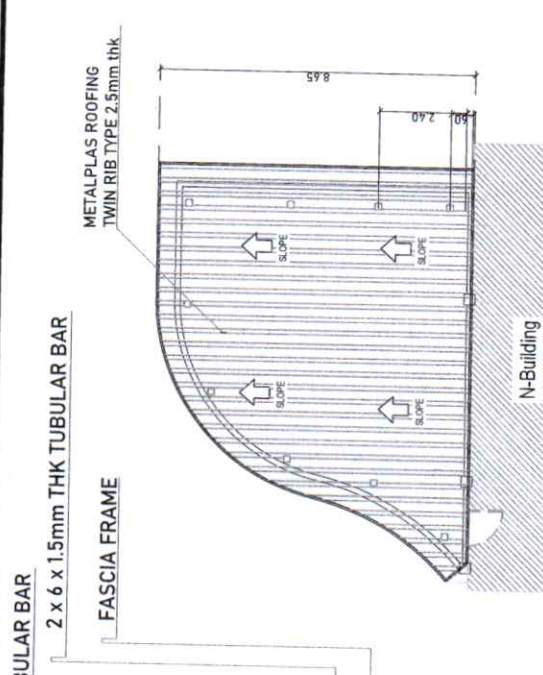


CANOPY PLAN
SCALE 1:100

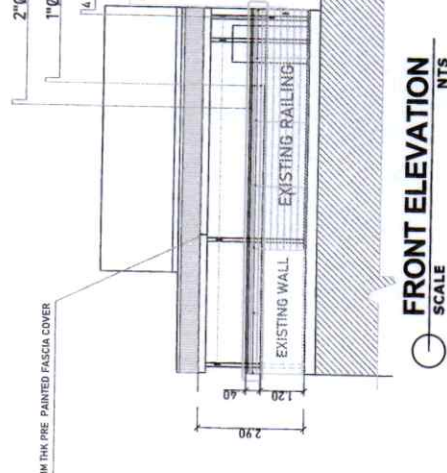

FRONT ELEVATION
SCALE NTS

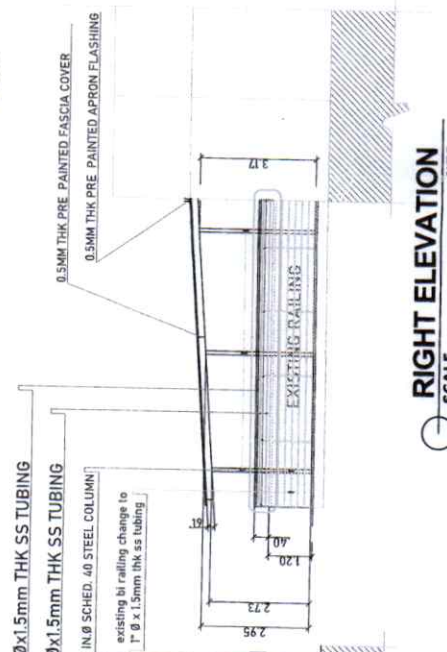

RIGHT ELEVATION
SCALE NTS

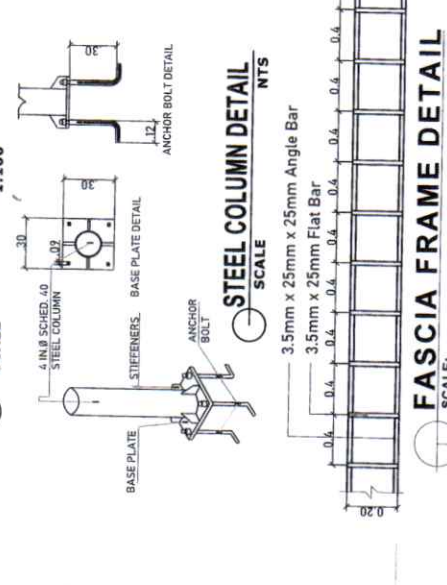

STEEL COLUMN DETAIL
SCALE NTS

FASCIA FRAME DETAIL
SCALE: NTS

PLANNING DEVELOPMENT & AUXILIARY SERVICES JOHN LORENCE D. CARMON, M.A.S.P. REGISTERED ARCHITECT REA ROSE PEDRAJAS REGISTERED ARCHITECT ILOILO SCIENCE AND TECHNOLOGY UNIVERSITY	COPIED BY: <i>[Signature]</i> PROJECT TITLE: INSTALLATION OF CANOPY AT 3RD FLOOR BALCONY (N-BUILDING)	RECOMMENDING APPROVAL: SAMMY A. DAITAO, Ph.D.-TM	SHEET NO. 2 DRAWN BY: DR. GABRIEL M. SALLISTRE, JR.
	COPIED BY: <i>[Signature]</i> PROJECT TITLE: INSTALLATION OF CANOPY AT 3RD FLOOR BALCONY (N-BUILDING)	RECOMMENDING APPROVAL: SAMMY A. DAITAO, Ph.D.-TM	SHEET NO. 2 DRAWN BY: DR. GABRIEL M. SALLISTRE, JR.
	COPIED BY: <i>[Signature]</i> PROJECT TITLE: INSTALLATION OF CANOPY AT 3RD FLOOR BALCONY (N-BUILDING)	RECOMMENDING APPROVAL: SAMMY A. DAITAO, Ph.D.-TM	SHEET NO. 2 DRAWN BY: DR. GABRIEL M. SALLISTRE, JR.

DONE IN THE OFFICE OF:
 ILOILO SCIENCE AND TECHNOLOGY UNIVERSITY
 PLANNING DEVELOPMENT &
 AUXILIARY SERVICES
 JOHN LORENCE D. CARMON, M.A.S.P.
 REGISTERED ARCHITECT
 REA ROSE PEDRAJAS
 REGISTERED ARCHITECT
 APPROVED BY:
 DR. GABRIEL M. SALLISTRE, JR.
 DR. RUSS ALLEN B. NAPUD
 SAMMY A. DAITAO, Ph.D.-TM
 SHEET NO. 2
 DRAWN BY: DR. GABRIEL M. SALLISTRE, JR.