





-REPLACEMENT OF FIXED BROKEN GLASS
@4TH FLOOR AREA
(6MM THK. CLEAR TEMPERED
GLASS PANEL WITH ANGULAR
ALUMINUM BRACKET 1 1/2" X 1
1/2" X 1/8" AND EXCEL GLASS
SEALANT)



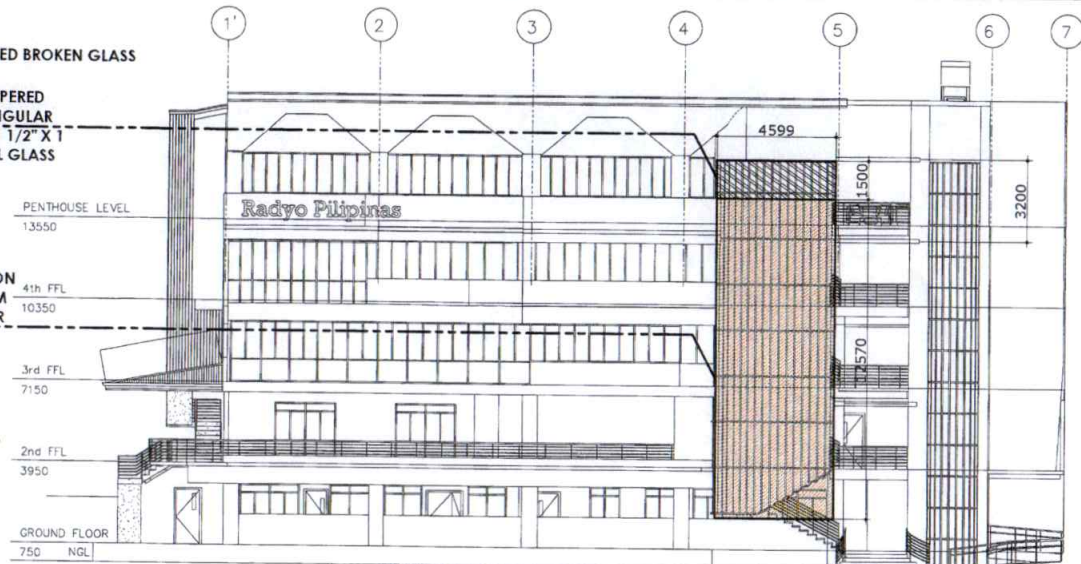

-APPLY SEALANT ON
GLASS CURTAIN WALL,
REMOVAL OF STAINS ON
GLASS AND ALUMINUM
FRAMES FROM GRD.FLR
TO FOURTH FLR,
EXCLUSIVELY ON THE
STAIRCASE INTERIOR.

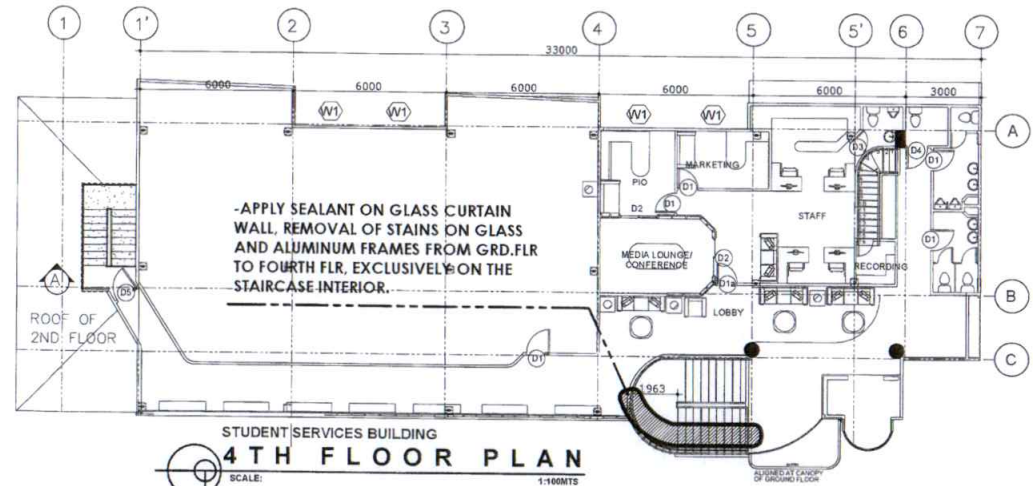

STUDENT SERVICES BUILDING
SSB FRONT ELEVATION
SCALE: 1:100MTS



STUDENT SERVICES BUILDING
4TH FLOOR PLAN
SCALE: 1:100MTS

DRAWN BY THE OFFICE OF:		DESIGN BY:	NOTE:	PROJECT TITLE & LOCATION:	RECOMMENDING AGENCY:	APPROVED BY:		SHEET COVERS:	SHEET NO.
<div><div>IL OILO SCIENCE AND TECHNOLOGY UNIVERSITY PLANNING DEVELOPMENT & AUXILIARY SERVICES</div><div>BURGOS ST., LA PAZ, ILOILO CITY</div></div>		<div>MARK JEROME SAMSON PROJECT DEVELOPMENT OFFICER I</div> <div>PIR NO.: ISSUED ON: ISSUED AT: ILOILO CITY</div>	<div>PRC NO.-46214 DEC 22, 2014 IAPG NO.:</div> <div>ALL DESIGN DRAWINGS, SPECIFICATIONS AND NOTES PREPARED AND FORWARDED BY THE ARCHITECT OR DESIGNER OR HIS ASSOCIATES ARE VALID AND BINDING ON THE CLIENT. THE ARCHITECT OR DESIGNER OR HIS ASSOCIATES SHALL BE RESPONSIBLE FOR THE ACCURACY AND COMPLETENESS OF THE DESIGN. THE CLIENT SHALL BE RESPONSIBLE FOR THE FEASIBILITY AND ECONOMIC VIABILITY OF THE PROJECT. THE ARCHITECT OR DESIGNER OR HIS ASSOCIATES SHALL NOT BE RESPONSIBLE FOR THE CONSTRUCTION OF THE PROJECT.</div> <div>F A 224 A RT 4 S I C 3 3</div>	<div>REPAIR OF STUDENT SERVICES BUILDING GLASS PARTITION WALL</div> <div>4TH FLOOR NEW BUILDING ILOILO SCIENCE AND TECHNOLOGY UNIVERSITY, BURGOS ST., LA PAZ, ILOILO CITY</div>	<div> DR. SAMMY A. DAITAO</div> <div>DIRECTOR, PDAS</div>	<div> DR. RUSS ALLEN B. NAPUD</div> <div>VP FOR ADMINISTRATION & FINANCE</div>	<div> DR. GABRIEL M. SALISTIRE, JR.</div> <div>SUC PRESIDENT</div>	<div>DRAWN BY: DATE START: DATE FINISH: REV. NO.:</div>	<div>A 1 1</div>