




ARCHITECT'S PERSPECTIVE

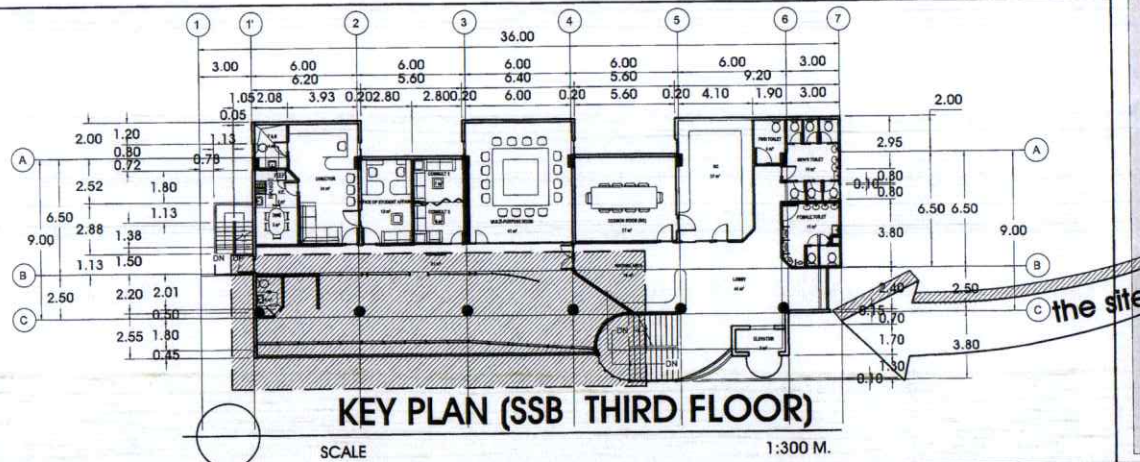


KEY PLAN (SSB THIRD FLOOR)

SCALE

1:300 M.

TABLE OF CONTENTS

	ARCHITECTURAL
CS1 1/3	ARCHITECT'S PERSPECTIVE SITE DEVELOPMENT PLAN KEY PLAN TABLE OF CONTENTS
	ARCHITECTURAL
A1 2/3	EXISTING FLOOR PLAN PROPOSED FLOOR PLAN
	ARCHITECTURAL
A2 3/3	GLASS PARTITION DETAIL SCHEDULE OF DOORS

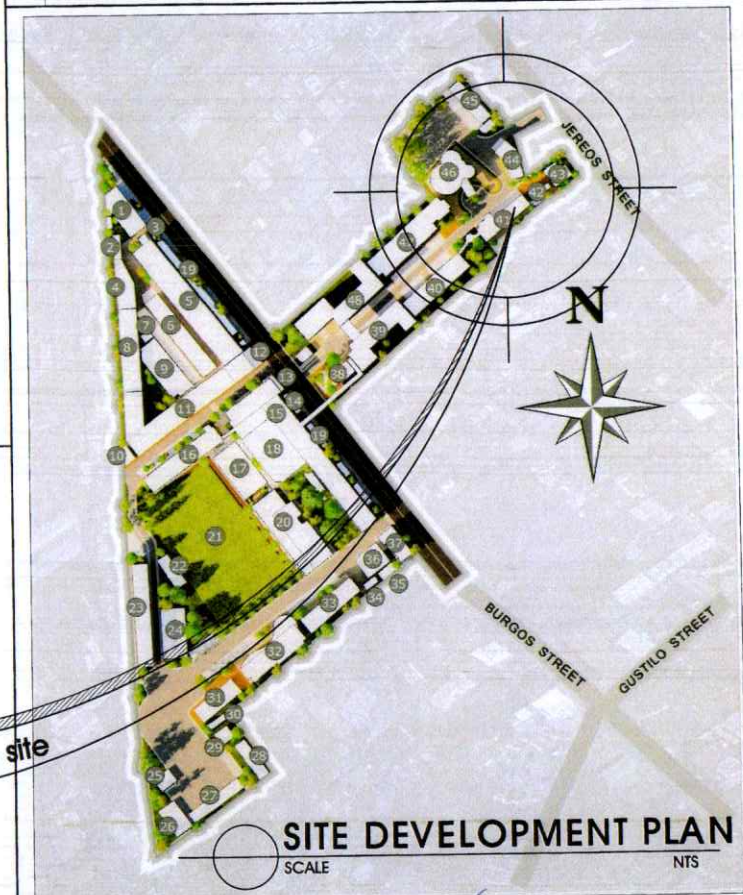

SITE DEVELOPMENT PLAN
SCALE NTS

DONE IN THE OFFICE OF:



ILOILO SCIENCE AND TECHNOLOGY UNIVERSITY
**PLANNING DEVELOPMENT &
AUXILIARY SERVICES**
BURGOS ST., LA PAZ, ILOILO CITY

DESIGN BY:

NICOLE M. JANAPON
PROJECT DEVELOPMENT OFFICER III
PTR NO.: 4281804 REG. NO.: 34267
ISSUED ON: 01-03-2023 TEL: 437-951-835
ISSUED AT: ILOILO CITY

REQUESTED AND CONFORMED BY:

DR. EMILY A. DELA CRUZ
DIRECTOR, OSAS

NOTE
ALL DESIGNS, DRAWINGS, SPECIFICATIONS
A COPIES PREPARED AND FURNISHED BY
THE ARCHITECT IN CONNECTION WITH THE
PROJECT ARE INSTRUMENTS OF
PROFESSIONAL SERVICE. THEY ARE THE
PROPERTY OF THE ARCHITECT, WHETHER
THEY ARE EXECUTED OR NOT, THEY ARE
NOT TO BE REPRODUCED OR USED ON OTHER
WORK EXCEPT BY WRITTEN AGREEMENT
WITH THE ARCHITECT
RA 1086, SEC 4, SEC 33

PROJECT TITLE:
**IMPROVEMENT OF UNIVERSITY
GUIDANCE CENTER**

LOCATION: 3RD FLOOR SSB, ISAT U ILOILO CITY CAMPUS
LA PAZ, ILOILO CITY

RECOMMENDING APPROVAL:

DR. SAMMY A. DAITAO
DIRECTOR, PDAS

APPROVED BY:

DR. RUSS ALLEN B. NAPUD
VP FOR ADMIN. & FINANCE


APPROVED BY:

DR. GABRIEL M. SALISTRE, JR.
SUC PRESIDENT III

SHEET CONTENTS:
ARCHITECT'S PERSPECTIVE
SITE DEVELOPMENT PLAN
KEY PLAN
TABLE OF CONTENTS
DRAWN BY:
DATE START:
DATE FINISH:
REV. NO.:
SHEET NO.
CS 1
1
SHEET 1 OF 3

DEMOLISH EXISTING REINF CONCRETE WALL, REPAINT
CHIPPED WALLS AND REPLACE DAMAGED TILES AFFECTED
BY THE DEMOLITION

IMPROVE GLASS PARTITION (INSTALL DOORS, ADDITIONAL GLASS PANELS, ALUMINUM FRAMES AND FROSTED STICKERS) SEE ELEVATION @ A2 3/3

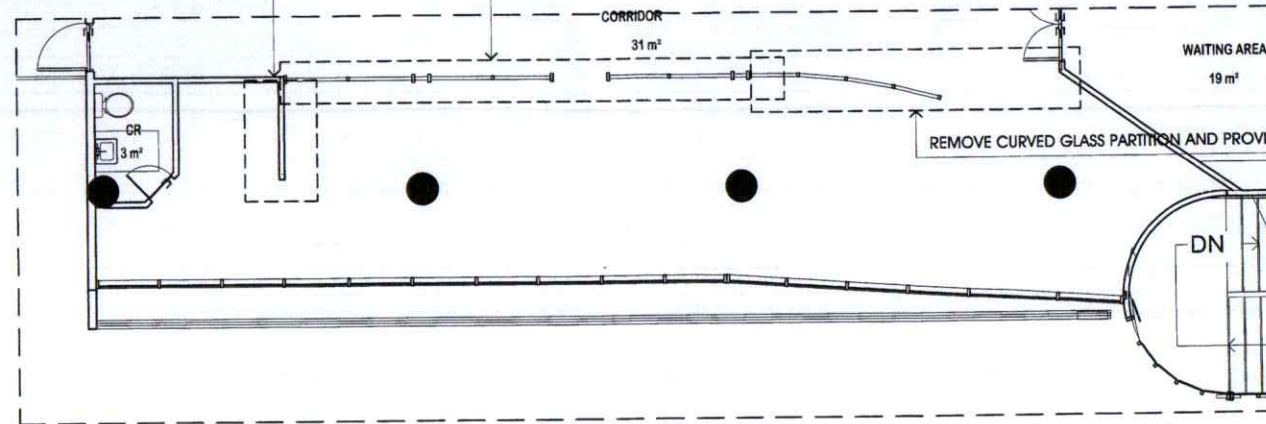

EXISTING FLOOR PLAN


SCALE

1:100 M.

6 MM THK ANNEALED SUN BRONZE/DARK GRAY GLASS IN ANALOK ALUMINUM FRAME,
PROVIDE FROSTED STICKERS AS SHOWN ON ELEVATION @ A2 3/3

10MM X 200MM X 3000M KILN DRIED S4S LAP SIDING;
TERMITE TREATED, STAINED AND SEALED FINISH

ALUMINUM COMPOSITE PANEL (ACP) (COLOR:GLOSSY ROYAL BLUE)
IN SS TYPE 304L 25MM TUBULAR FRAME SPACED @ 0.20M O.C.B.W

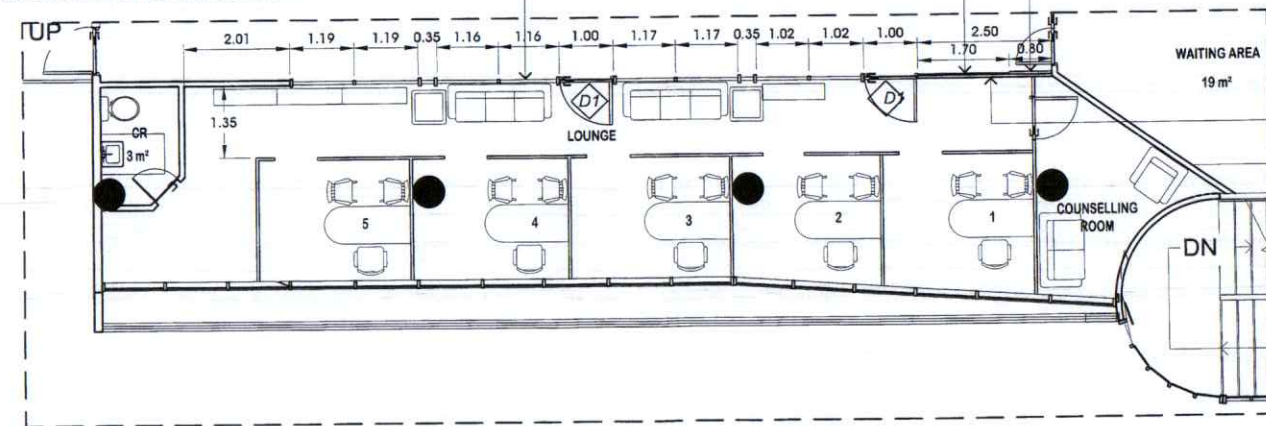

12MM THK FIBER CEMENT BOARD
DOUBLE WALL PARTITION
IN 0.5MM X 50MM METAL STUDS
SPACED @ 0.30M; PAINTED FINISH



PROPOSED FLOOR PLAN

SCALE

1:100 M.

DONE IN THE OFFICE OF:



ILOILO SCIENCE AND TECHNOLOGY UNIVERSITY
**PLANNING DEVELOPMENT &
AUXILIARY SERVICES**
BURGOS ST., LA PAZ, ILOILO CITY

DESIGN BY:

NICOLE M. JANAPON

PROJECT DEVELOPMENT OFFICER III

PTR NO.: 8701904

REG. NO.: 33367

ISSUED ON: 01-03-2025

PLAN NO.: 333-835

ISSUED AT: ILOILO CITY

REQUESTED AND CONFORMED BY:

DR. EMILY A. DELA CRUZ

DIRECTOR, OSAS

NOTE

ALL DESIGNS, DRAWINGS, SPECIFICATIONS
& COPIES PREPARED AND FINISHED BY
THE ARCHITECT IN CONNECTION WITH THE
PROJECT ARE INSTRUMENTS OF
PROFESSIONAL SERVICE. THEY ARE THE
PROPERTY OF THE ARCHITECT. WHETHER
THEY ARE EXECUTED OR NOT, THEY ARE
NOT TO BE REPRODUCED OR USED ON OTHER
WORKS EXCEPT BY WRITTEN AGREEMENT
WITH THE ARCHITECT.

18-006, SET 4, SEC 33

PROJECT TITLE:

IMPROVEMENT OF UNIVERSITY
GUIDANCE CENTER

LOCATION: 3RD FLOOR SSB, 1ST U ILOILO CITY CAMPUS
LA PAZ, ILOILO CITY

RECOMMENDING APPROVAL:

DR. SAMMY A. DAITAO

DIRECTOR, POAS

DR. RUSS ALLEN B. NAPUD

VP FOR ADMIN. & FINANCE

APPROVED BY:

DR. GABRIEL M. SALISTRE, JR.

SUC PRESIDENT III

SHEET CONTENTS:

EXISTING FLOOR PLAN

PROPOSED FLOOR PLAN

DRAWN BY:

DATE START:

DATE FINISH:

REV. NO.:

SHEET NO.

A

1

2

SHEET 2 OF 3

6MM THK ANNEALED SUN BRONZE/ DARK GRAY GLASS PANELS IN ANALOK ALUMINUM FRAME

6MM THK ANNEALED SUN BRONZE/ DARK GRAY GLASS PANELS W/ FROSTED STICKERS IN ANALOK ALUMINUM FRAME

EXISTING OPEN PARTITIONS; TO PROVIDE 12MM THK ANNEALED SUN BRONZE/DARK GRAY GLASS PANELS

VERIFY ACTUAL CEILING CONFIGURATION ON SITE TO DETERMINE GLASS PANEL DIMENSIONS
6MM THK ANNEALED SUN BRONZE/ DARK GRAY GLASS SINGLE LEAF SWING DOOR IN ANALOK ALUMINUM FRAME

ADDITIONAL ANALOK ALUMINUM FRAMES

ALUMINUM COMPOSITE PANEL (ACP) (COLOR: GLOSSY ROYAL BLUE) IN SS TYPE 304L 25MM TUBULAR FRAME SPACED @ 0.20M O.C.B.W

10MM X 200MM X 3000M KILN DRIED S4S LAP SIDING; TERMITE TREATED, STAINED AND SEALED FINISH

UNIVERSITY GUIDANCE OFFICE

ELEVATION


PLAN

GLASS PARTITION DETAIL

SCALE

1:50 M.

*VERIFY ACTUAL SITE CONDITIONS TO CHECK ACCURATE PARTITION DIMENSIONS

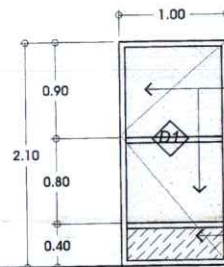

6MM THK ANNEALED SUN BRONZE/ DARK GRAY GLASS W/ FROSTED STICKERS IN ANALOK ALUMINUM FRAME

6MM THK ANNEALED SUN BRONZE/ DARK GRAY GLASS IN ANALOK ALUMINUM FRAME FIN. FLOOR LINE

DESCRIPTION: 6MM THK ANNEALED SUN BRONZE/ DARK GRAY GLASS W/ FROSTED STICKERS SINGLE LEAF SWING DOOR IN ANALOK ALUMINUM FRAME W/ HEAVY DUTY HINGES, HANDLES, LOCKSETS AND ACCESSORIES
GLASS: 6MM THK. SUN BRONZE/DARK GRAY GLASS
QUANTITY: 2 SETS

SCHEDULE OF DOORS

SCALE

1:50 M.

DONE IN THE OFFICE OF:



ILOILO SCIENCE AND TECHNOLOGY UNIVERSITY
PLANNING DEVELOPMENT & AUXILIARY SERVICES
BURGOS ST., LA PAZ, ILOILO CITY

DESIGN BY:

NICOLE M. JANAPON
PROJECT DEVELOPMENT OFFICER III

PTR NO.: 9201804 REG. NO.: 35367
ISSUED ON: 01-07-2025 T.I.N.: 437-954935
ISSUED AT: ILOILO CITY

REQUESTED AND CONFORMED BY:

DR. EMILY A. DELA CRUZ
DIRECTOR, OSAS

NOTE
ALL DESIGNS, DRAWINGS, SPECIFICATIONS & COPIES PREPARED AND FURNISHED BY THE ARCHITECT IN CONNECTION WITH THE PROJECT ARE INSTRUMENTS OF PROFESSIONAL SERVICE. THEY ARE THE PROPERTY OF THE ARCHITECT. WHETHER THEY ARE EXECUTED OR NOT, THEY ARE NOT TO BE REPRODUCED OR USED IN ANY MANNER WITHOUT THE WRITTEN AGREEMENT WITH THE ARCHITECT.
RA 1906, ART 6, SEC 31

PROJECT TITLE:

IMPROVEMENT OF UNIVERSITY GUIDANCE CENTER

LOCATION: 3RD FLOOR SSBL ISAT I ILOILO CITY CAMPUS LA PAZ, ILOILO CITY

RECOMMENDING APPROVAL:

DR. SAMMY A. DAITAO
DIRECTOR, PDAS

APPROVED BY:

DR. RUSS ALLEN B. NAPUD
VP FOR ADMIN. & FINANCE

APPROVED BY:

DR. GABRIEL M. SALISTRE, JR.
SUC PRESIDENT III

SHEET CONTENTS:

GLASS PARTITION DETAIL
SCHEDULE OF DOORS

DRAWN BY:
DATE START:
DATE FINISH:
REV. NO.:

SHEET NO.

A 2

SHEET 3 OF 3