



TOTAL QUANTITY= 12 NOS.
NOTE: THE CONTRACTOR
SHALL CHECK THE ACTUAL
DIMENSIONS OF EACH
CANOPY

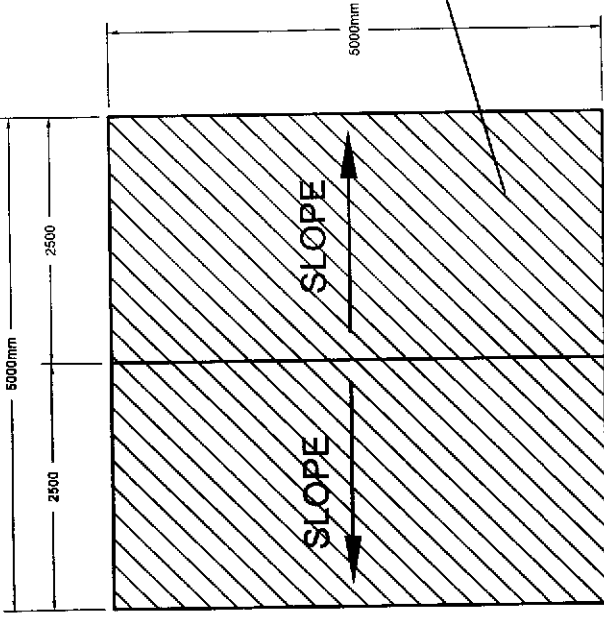


PROVIDE METAL GROMMET EYELETS
(SPACED @ 300mm MAXIMUM) AT THIS
LEVEL FOR FIXING TIES BY 8mmØ (MINIMUM)
NYLON ROPES WRAPPING AROUND THE
CANOPY

CANOPY ROOF PLAN
SCALE: N.T.S.
ALL UNITS IN MILLIMETER

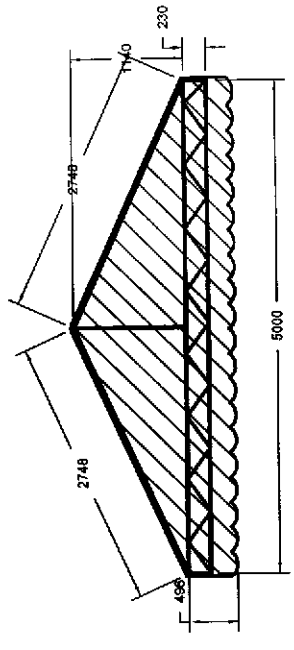

FRONT & REAR ELEVATIONS
SCALE: N.T.S.
ALL UNITS IN MILLIMETER

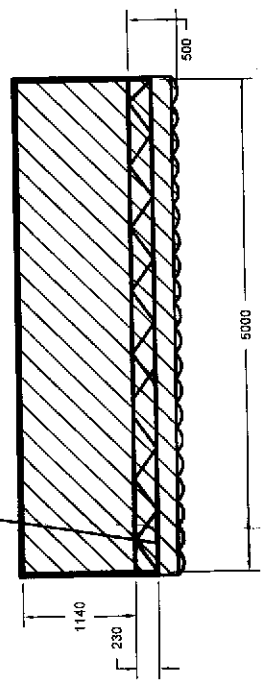

LEFT & RIGHT SIDE ELEVATIONS
SCALE: N.T.S.
ALL UNITS IN MILLIMETER

DESIGNED & CERTIFIED BY: ARIEL A. SAMPIANO PROFESSIONAL ELECTRICAL ENGINEER PRC NO. 3603 EXPIRATION DATE: 12-08-2022 VIRALITY: 22-08-2022 VIR: 107-238-341	PROJECT TITLE/LOCATION: SUPPLY AND INSTALLATION OF CANOPY CANVASS COVER ISAT - U, ILOILO CITY CAMPUS, BURGOS STREET, LA PAZ, ILOILO CITY	RECOMMENDING APPROVAL: ENGR. ALBERT Z. JANAPON CHIEF ENGINEER, PDAS	RECOMMENDING APPROVAL: DR. GABRIEL M. SANSTRE JR. UNIVERSITY PRESIDENT	APPROVED BY: DR. RAUL F. MUYONG UNIVERSITY PRESIDENT	DRAWING NO.: ISAT U-CAN-22-01	SHEET NO.: 1
		DATE: 15 JUN 2022 REV. NO.: 00 REV. DATE:				