


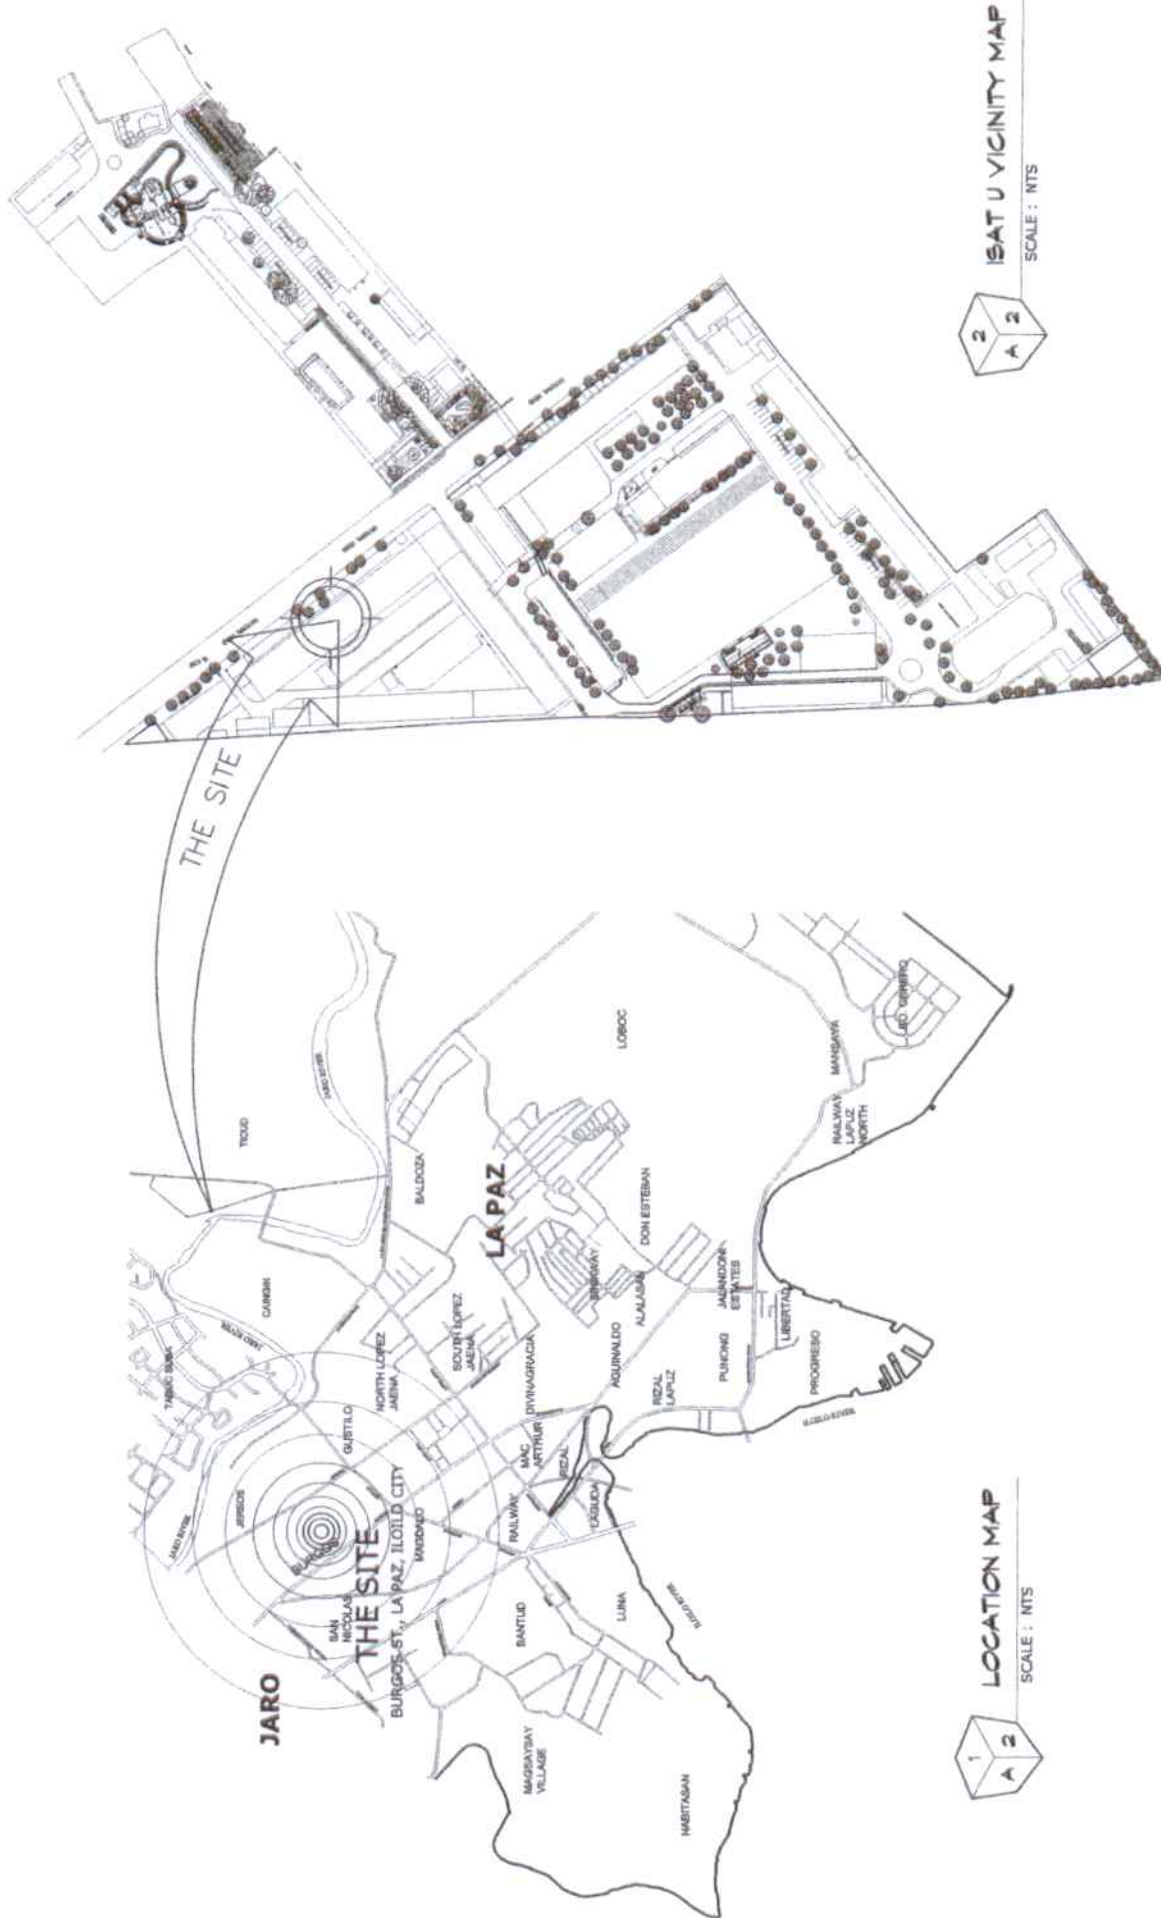

DONE IN THE OFFICE OF: ILOILO SCIENCE AND TECHNOLOGY UNIVERSITY PLANNING DEVELOPMENT &	PREPARED BY: AR. NOWELL RON A. ARSAYO PROJECT DEVELOPMENT OFFICER I	PROJECT TITLE: CONSTRUCTION OF SEPTIC TANK FOR TVEP GROUND FLOOR & RAC OFFICE COMFORT BY: RAC	RECOMMENDING APPROVAL: SAMMY A. DATTAO, Ph.D.-TM	APPROVED: RUSS ALLEN A. NAPUD, DIT	SHEET CONTENTS: LOCATION AND VICINITY MAP SHEET 1	SHEET NO.: CS PAGE NUMBER
---	---	---	--	--	--	---

