





P E R S P E C T I V E


DONE IN THE OFFICE OF: ILOILO SCIENCE AND TECHNOLOGY UNIVERSITY PLANNING DEVELOPMENT & AUXILIARY SERVICES BURGOS ST., LA PAZ, ILOILO CITY		PREPARED BY: VINCENT S. CHAVEZ ARCHITECT REG. NO.: 26631 PTR. NO.: 8337322 ISSUED AT: ILOILO CITY	CONFORME: DR. MARIA TERESA C. CARBON DIRECTOR FOR INSTRUCTION	PROJECT TITLE: CONSTRUCTION OF UNIVERSITY LANGUAGE CENTER LOCATION: ISAT U ILOILO CITY CAMPUS	RECOMMENDING APPROVAL: DR. SAMMY A. DAITAO DIRECTOR, PLANNING & DEV.	DR. RUSS ALLEN B. NAPUD - VP FOR ADMIN. & FINANCE	APPROVED BY: DR. GABRIEL M. SALISTRE, JR. UNIVERSITY PRESIDENT	SHEET CONTENTS: DRAWN BY: DATE START: DATE FINISH: REV. NO.:	SHEET NO.: A 1 20
--	--	---	--	--	---	--	---	--	-------------------------

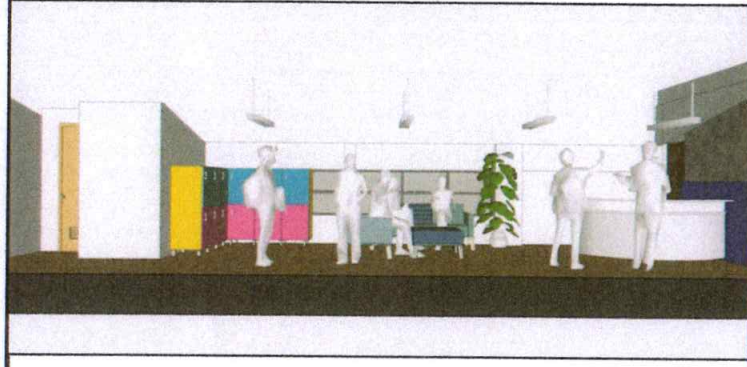

INFORMATION, LOUNGE & LOCKER

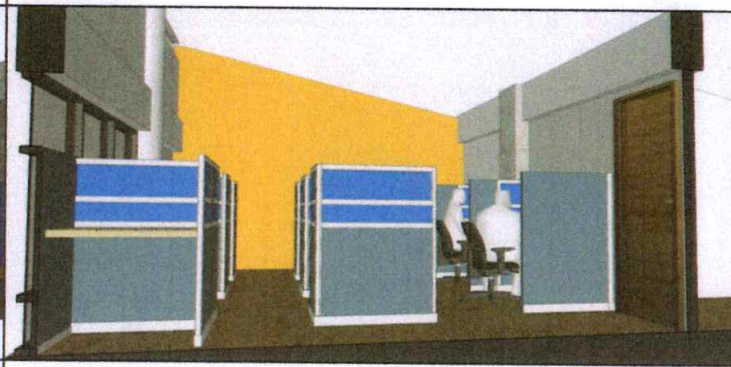


ONLINE

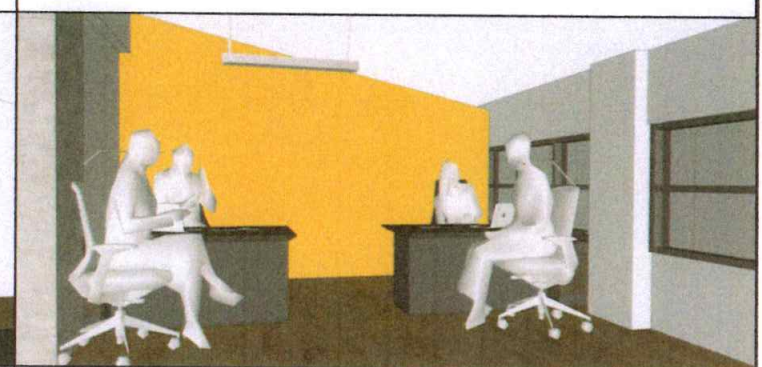

OFFICE





ENTRY & INFORMATION

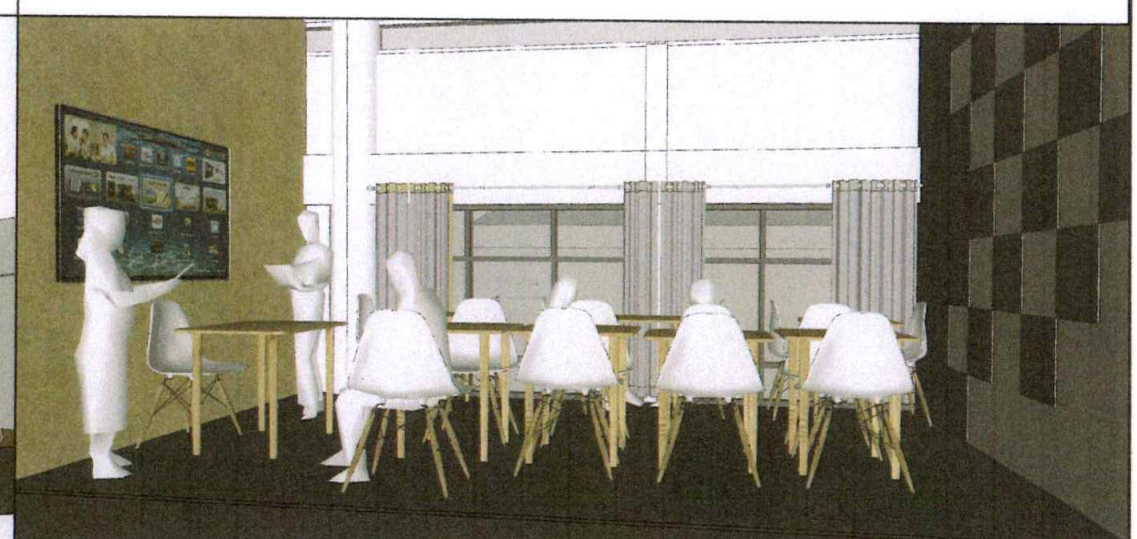


HYBRID


DONE IN THE OFFICE OF: ILOILO SCIENCE AND TECHNOLOGY UNIVERSITY PLANNING DEVELOPMENT & AUXILIARY SERVICES BURGOS ST., LA PAZ, ILOILO CITY		PREPARED BY: VINCENT S. CHAVEZ ARCHITECT REG. NO.: 28631 PTR. NO.: 8337322 ISSUED AT: ILOILO CITY	CONFORME: DR. MARIA TERESA C. CARBON DIRECTOR FOR INSTRUCTION T.I.N.: 422-679-299	PROJECT TITLE: CONSTRUCTION OF UNIVERSITY LANGUAGE CENTER LOCATION: ISAT U ILOILO CITY CAMPUS	RECOMMENDING APPROVAL: DR. SAMMY A. BAITAO DIRECTOR, PLANNING & DEV.	APPROVED BY: DR. RUSS ALLEN B. NAPUD VP FOR ADMIN. & FINANCE	APPROVED BY: DR. GABRIEL M. SALASTRE, JR. UNIVERSITY PRESIDENT	SHEET CONTENTS: DRAWN BY: DATE START: DATE FINISH: REV. NO.:	SHEET NO. A 2 20
--	--	--	--	--	--	--	--	--	---------------------------

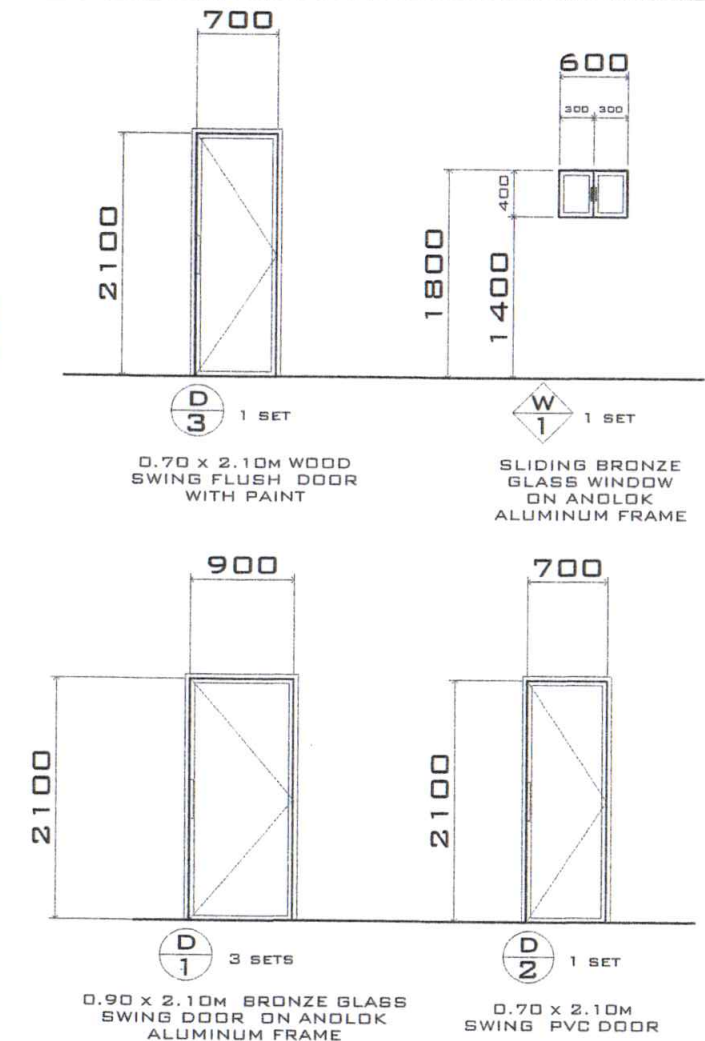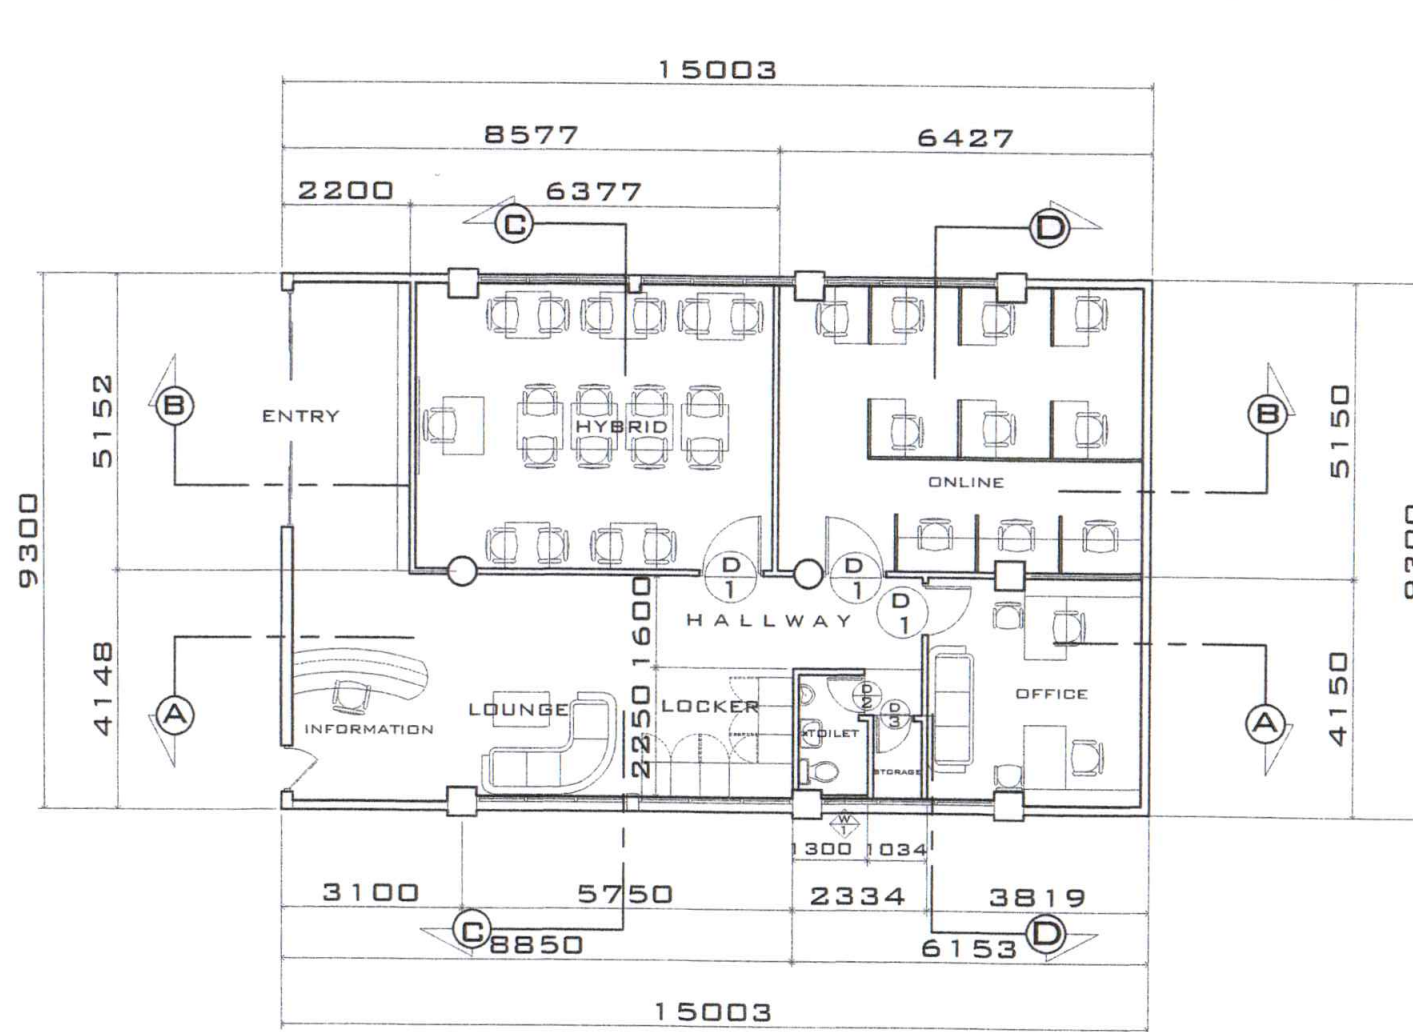


DONE IN THE OFFICE OF: ILOILO SCIENCE AND TECHNOLOGY UNIVERSITY PLANNING DEVELOPMENT & AUXILIARY SERVICES BURGOS ST., LA PAZ, ILOILO CITY	PREPARED BY: VINCENT S. CHAVEZ ARCHITECT REG. NO.: 20631 PTR. NO.: 8337322 ISSUED AT: ILOILO CITY	CONFORMED BY: DR. MARIA TERESA C. CARBON DIRECTOR FOR INSTRUCTION	PROJECT TITLE: CONSTRUCTION OF UNIVERSITY LANGUAGE CENTER LOCATION: ISAT U ILOILO CITY CAMPUS	RECOMMENDING APPROVAL: DR. SAMMY A. DAITAO DIRECTOR, PLANNING & DEV.	APPROVED BY: DR. RUSS ALLEN B. NAPUD VP FOR ADMIN. & FINANCE	APPROVED BY: DR. GABRIEL M. SALISTRE, JR. UNIVERSITY PRESIDENT	SHEET CONTENTS: DRAWN BY: DATE START: DATE FINISH: REV. NO.: SHEET NO. 3 A 20
--	---	--	--	---	---	---	---

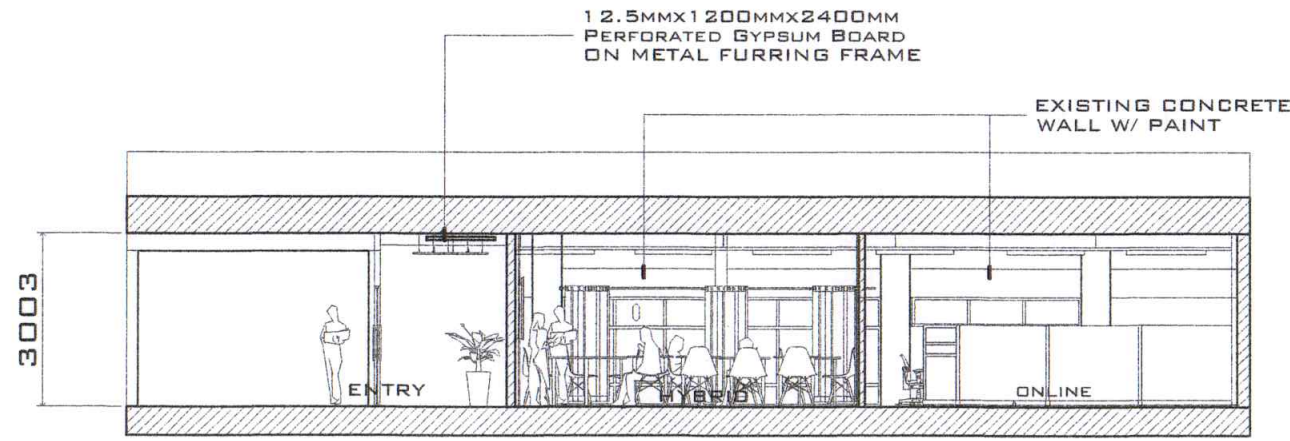


SECTION THRU B-B
SCALE 1:100M

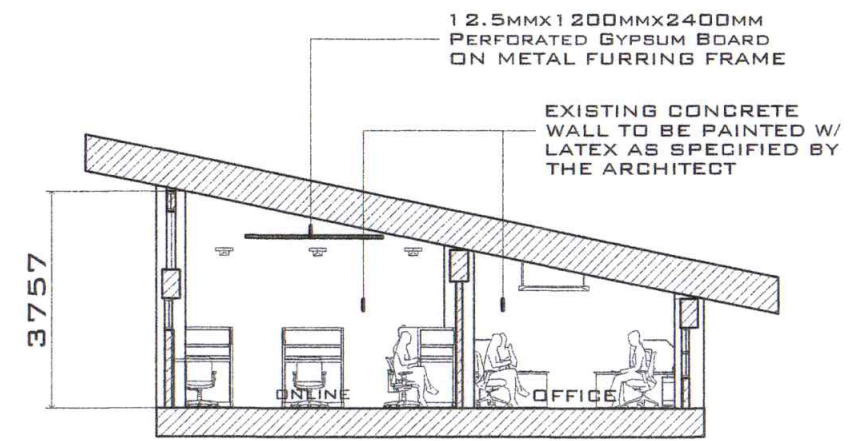

SECTION THRU D-D
SCALE 1:100M

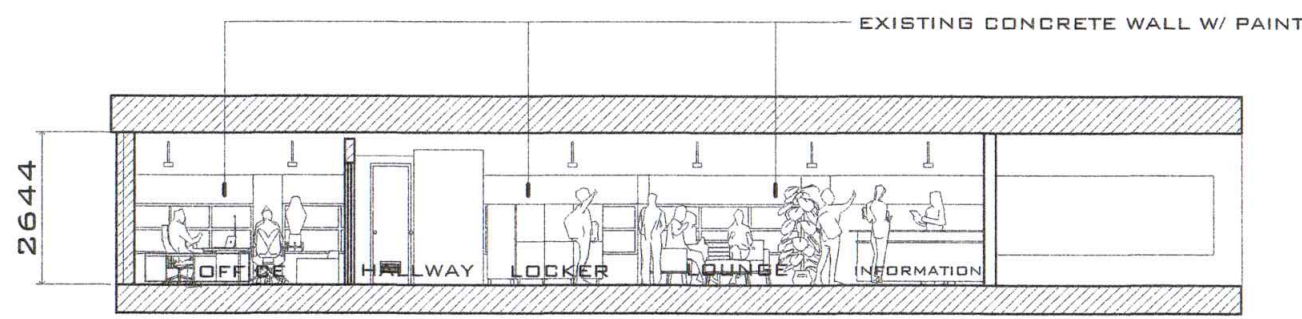

SECTION THRU A-A
SCALE 1:100M

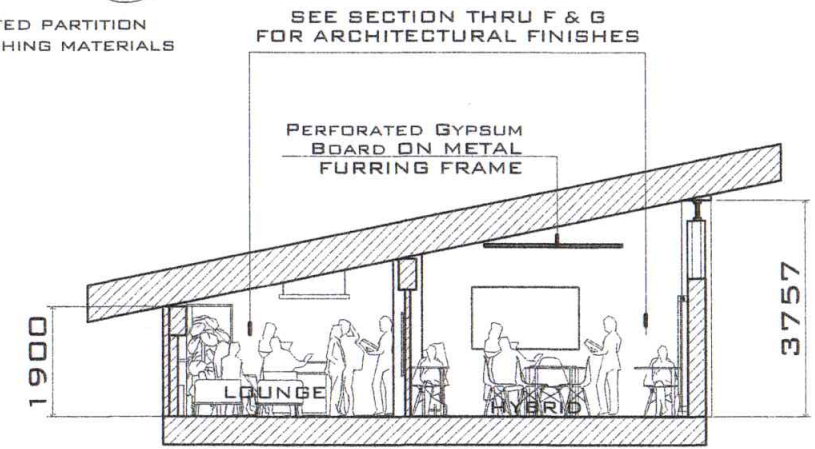

SECTION THRU C-C
SCALE 1:100M

NOTE: ALL NEWLY CONSTRUCTED PARTITION WALLS WITHOUT SPECIFIED FINISHING MATERIALS IN PLAN ARE TO BE PAINTED.

NOTE: ALL NEWLY CONSTRUCTED PARTITION WALLS WITHOUT SPECIFIED FINISHING MATERIALS IN PLAN ARE TO BE PAINTED.

DONE IN THE OFFICE OF:	PREPARED BY:	CONFORME:	PROJECT TITLE:	RECOMMENDING APPROVAL:	APPROVED BY:	SHEET CONTENTS:	SHEET NO.
ILOILO SCIENCE AND TECHNOLOGY UNIVERSITY PLANNING DEVELOPMENT & AUXILIARY SERVICES BURGOS ST., LA PAZ, ILOILO CITY	VINCENT S. CHAVEZ ARCHITECT REG. NO.: 28631 PTR. NO.: 9337322 ISSUED AT: ILOILO CITY	DR. MARIA TERESA C. CARBON DIRECTOR FOR INSTRUCTION	CONSTRUCTION OF UNIVERSITY LANGUAGE CENTER LOCATION: ISAT U ILOILO CITY CAMPUS	DR. SAMMY A. DAITAO DIRECTOR, PLANNING & DEV.	DR. RUSS ALLEN B. NAPUD VP FOR ADMIN. & FINANCE DR. GABRIEL M. SALISTRE, JR. UNIVERSITY PRESIDENT	DRAWN BY: DATE START: DATE FINISH: REV. NO.:	A 4 20